



Kerobokan Kelod, Kec. Kuta Utara 8/A,
Kabupaten Badung, Bali 80361

Office address

Plot

Building Area

Building

Phase

FLOOR PLAN

Sheet name

Author

Drafted


9/24/2024 3:01:48 PM

Date

Signature


A-104

Page

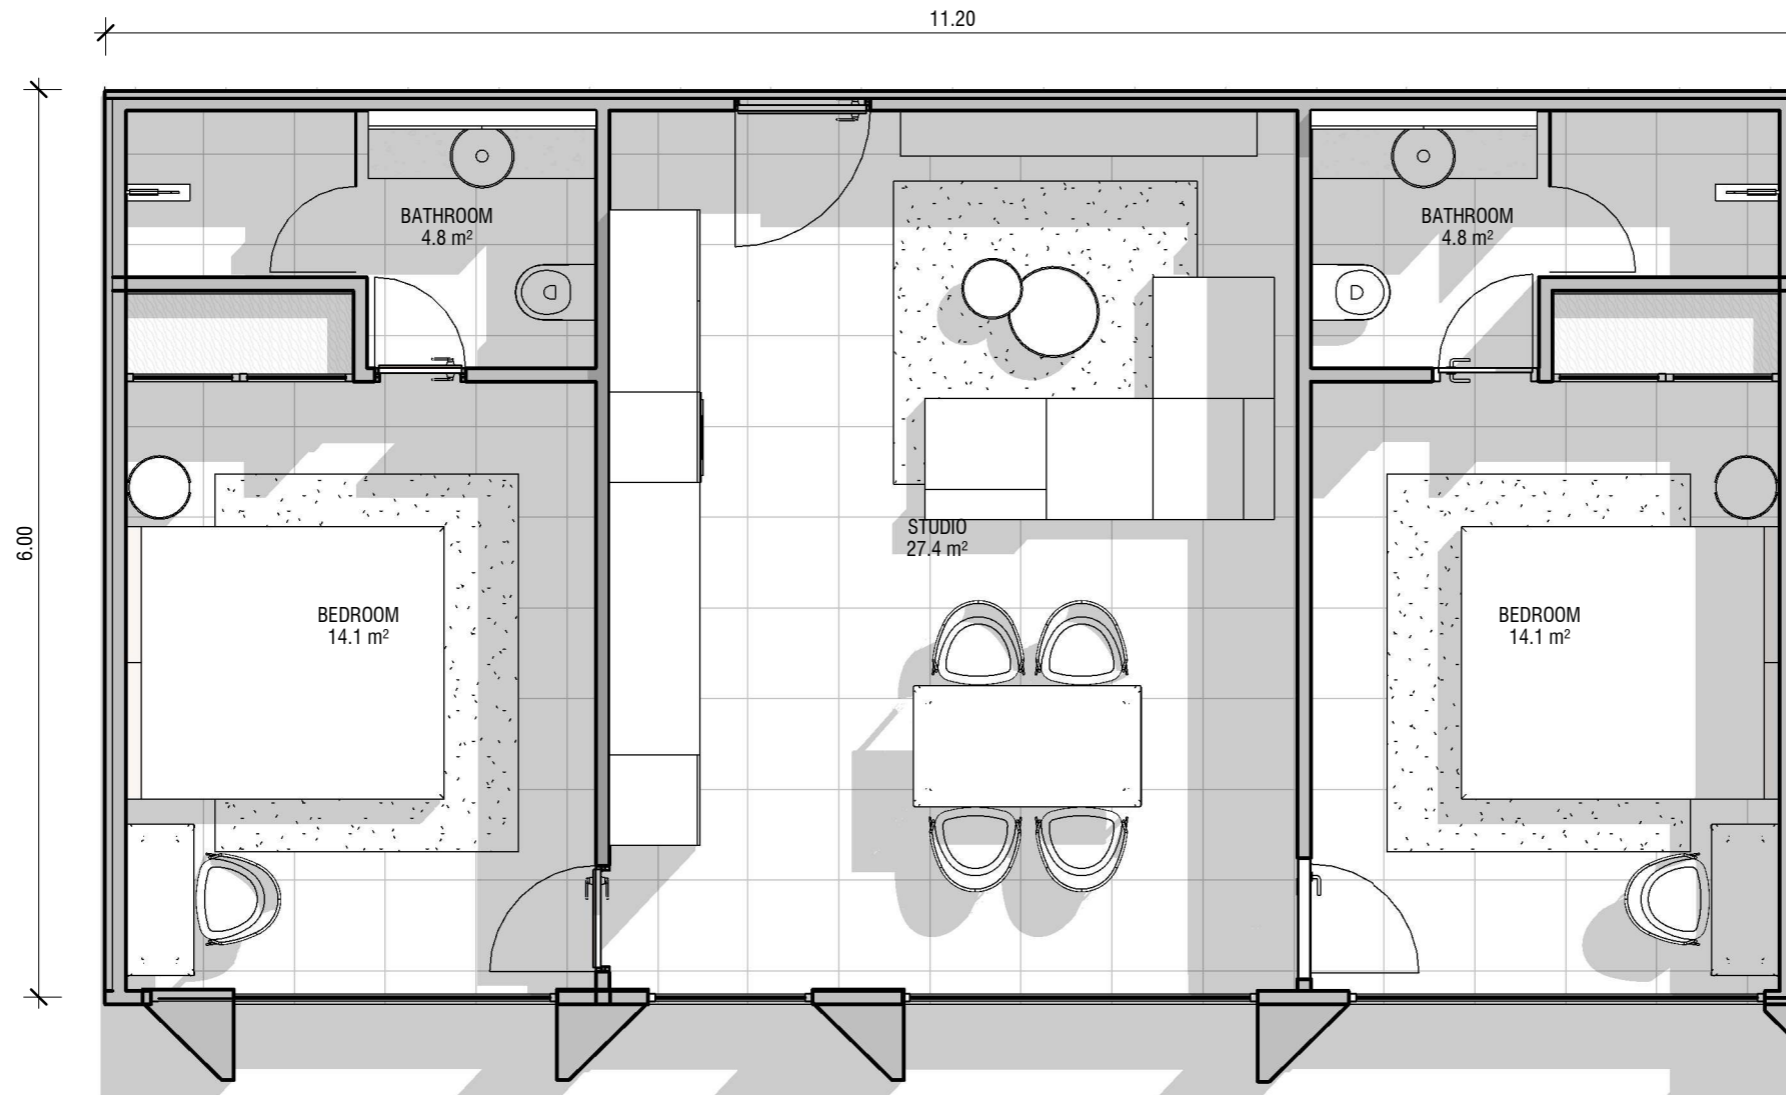

1 FLOOR PLAN - 2ND FLOOR - 2BR
Skala : 1 : 50

FF 2BR STUDIO PER UNIT AREA	
ROOM	AREA
BATHROOM	4.8 m ²
BATHROOM	4.8 m ²
BEDROOM	14.1 m ²
BEDROOM	14.1 m ²
STUDIO	27.4 m ²
Grand total: 5	65.0 m ²

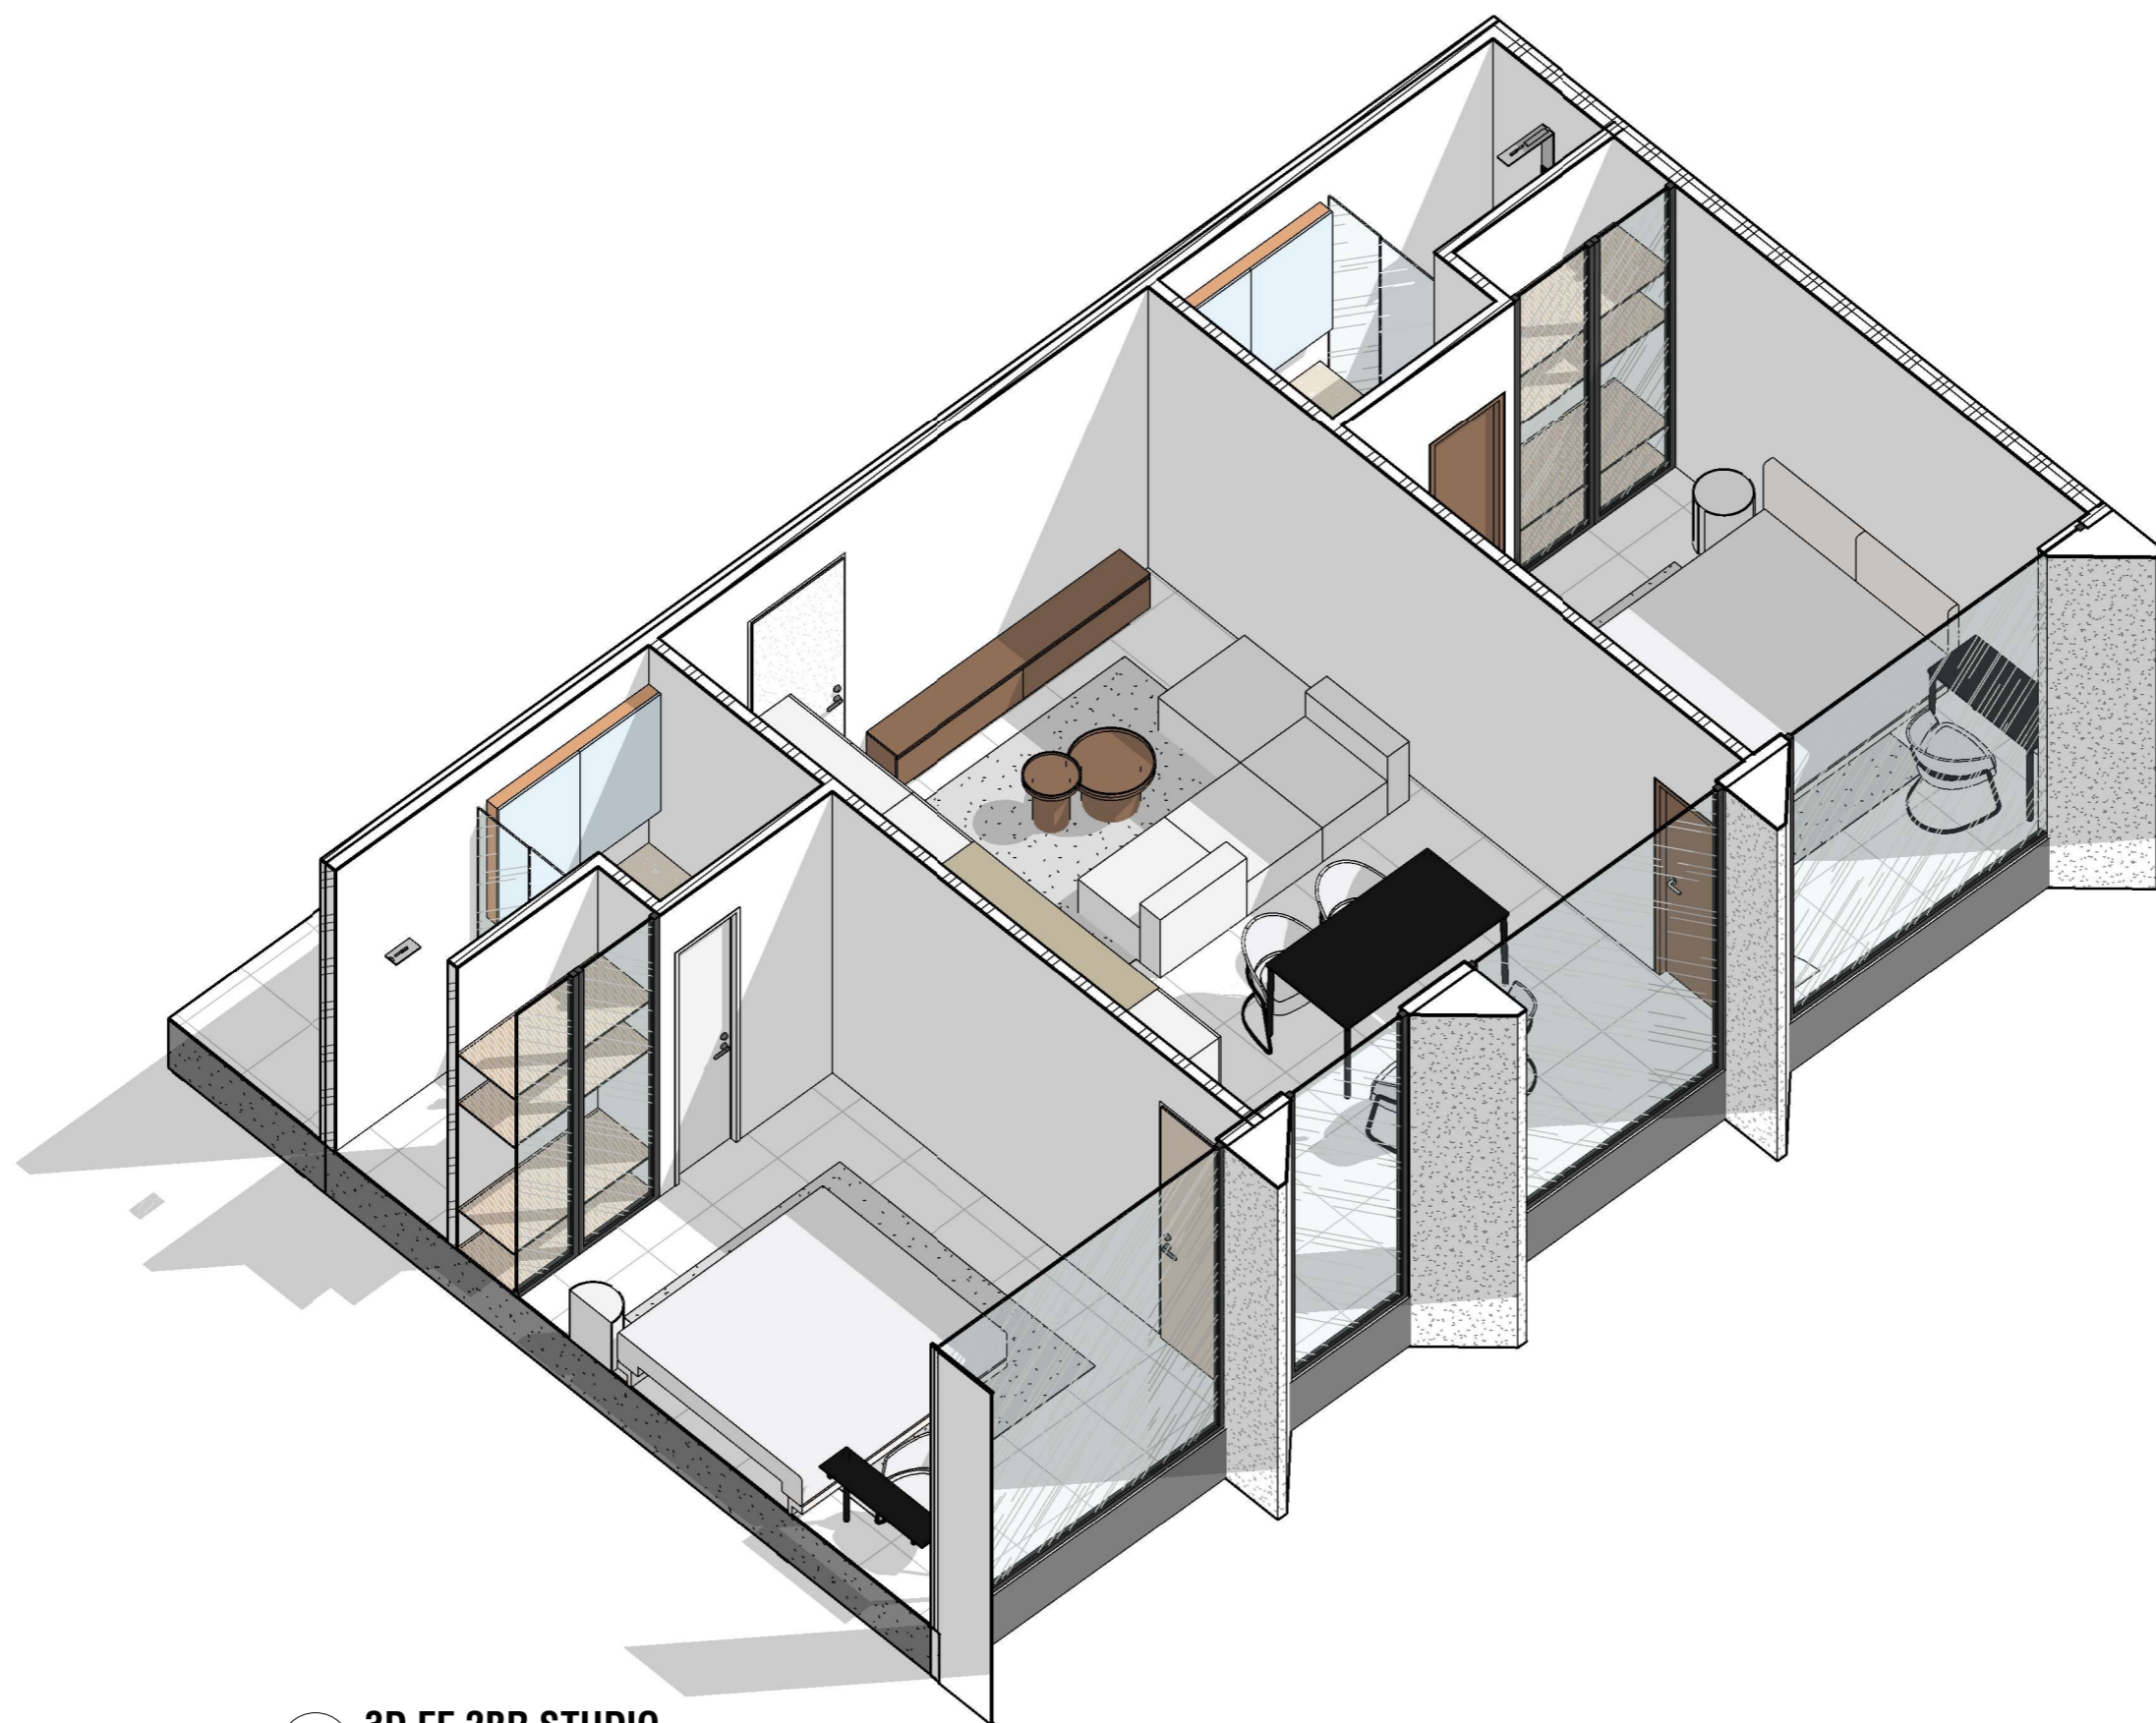

1 **3D FF 2BR STUDIO**
Skala :



Kerobokan Kelod, Kec. Kuta Utara 8/A,
Kabupaten Badung, Bali 80361

Office address

Plot

Building Area

Building

Phase

3D PER UNIT

Sheet name

Author

Drafted

9/24/2024 3:01:49 PM

Date

Signature

A-415

Page



Kerobokan Kelod, Kec. Kuta Utara 8/A,
Kabupaten Badung, Bali 80361

Office address

Plot

Building Area

Building

Phase

3D PER UNIT

Sheet name

Author

Drafted

9/24/2024 3:01:51 PM

Date

Signature

A-416

Page



1 3D FF 2BR STUDIO Copy 1

Skala :

A-416

Page