

Kerobokan Kelod, Kec. Kuta Utara 8/A,
Kabupaten Badung, Bali 80361

Office address

Plot Building Area

Building

Phase

Floor Plan

Sheet name

Author

Drafted

10/11/2024 2:23:20 PM

Date


Signature

A-101

Page

2BR VILLA PER UNIT AREA GF	
Name	Area
POWDER ROOM	3 m ²
LIVING ROOM	24 m ²
KITCHEN	23 m ²
POOL AREA	20 m ²

1 Floor Plan - Ground Floor
Skala : 1 : 55

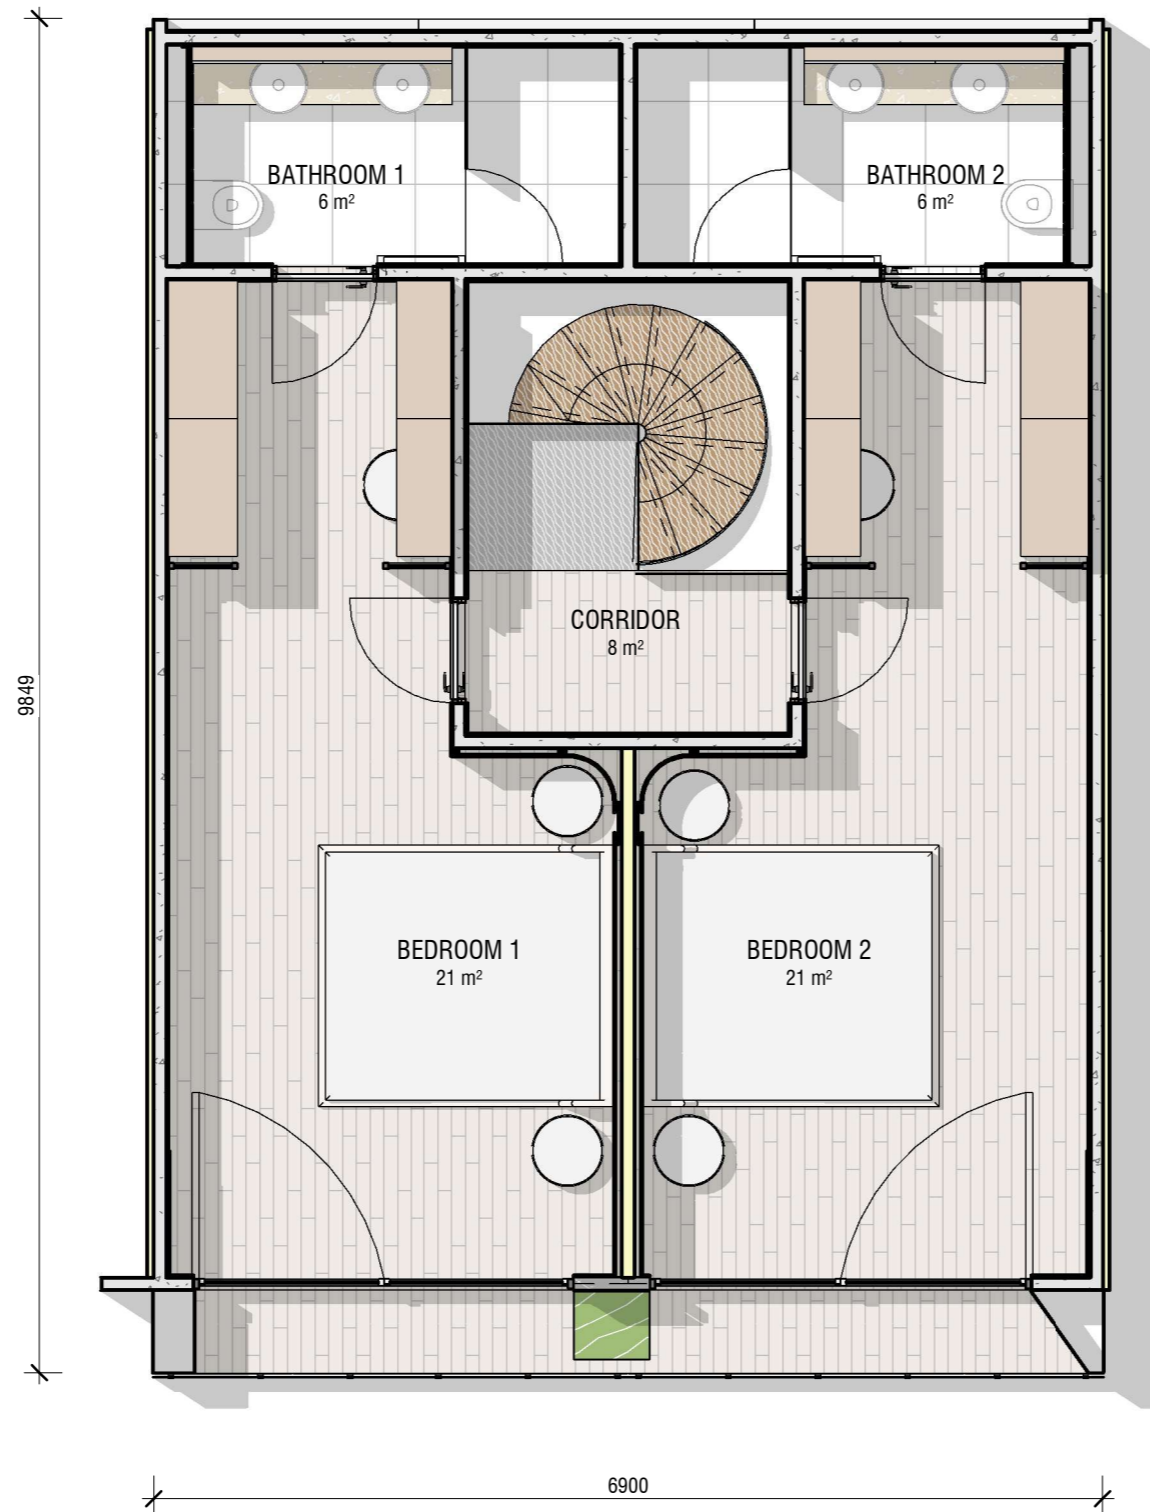

1 Floor Plan - First Floor
Skala : 1 : 55

2BR VILLA PER UNIT AREA FF	
Name	Area
BATHROOM 1	6 m ²
BATHROOM 2	6 m ²
BEDROOM 1	21 m ²
BEDROOM 2	21 m ²
CORRIDOR	8 m ²

ARCHESTET

Kerobokan Kelod, Kec. Kuta Utara 8/A,
Kabupaten Badung, Bali 80361

Office address

Plot

Building Area

Building

Phase

Floor Plan

Sheet name

Author

Drafted


10/11/2024 2:23:21 PM

Date

Signature

A-102

Page

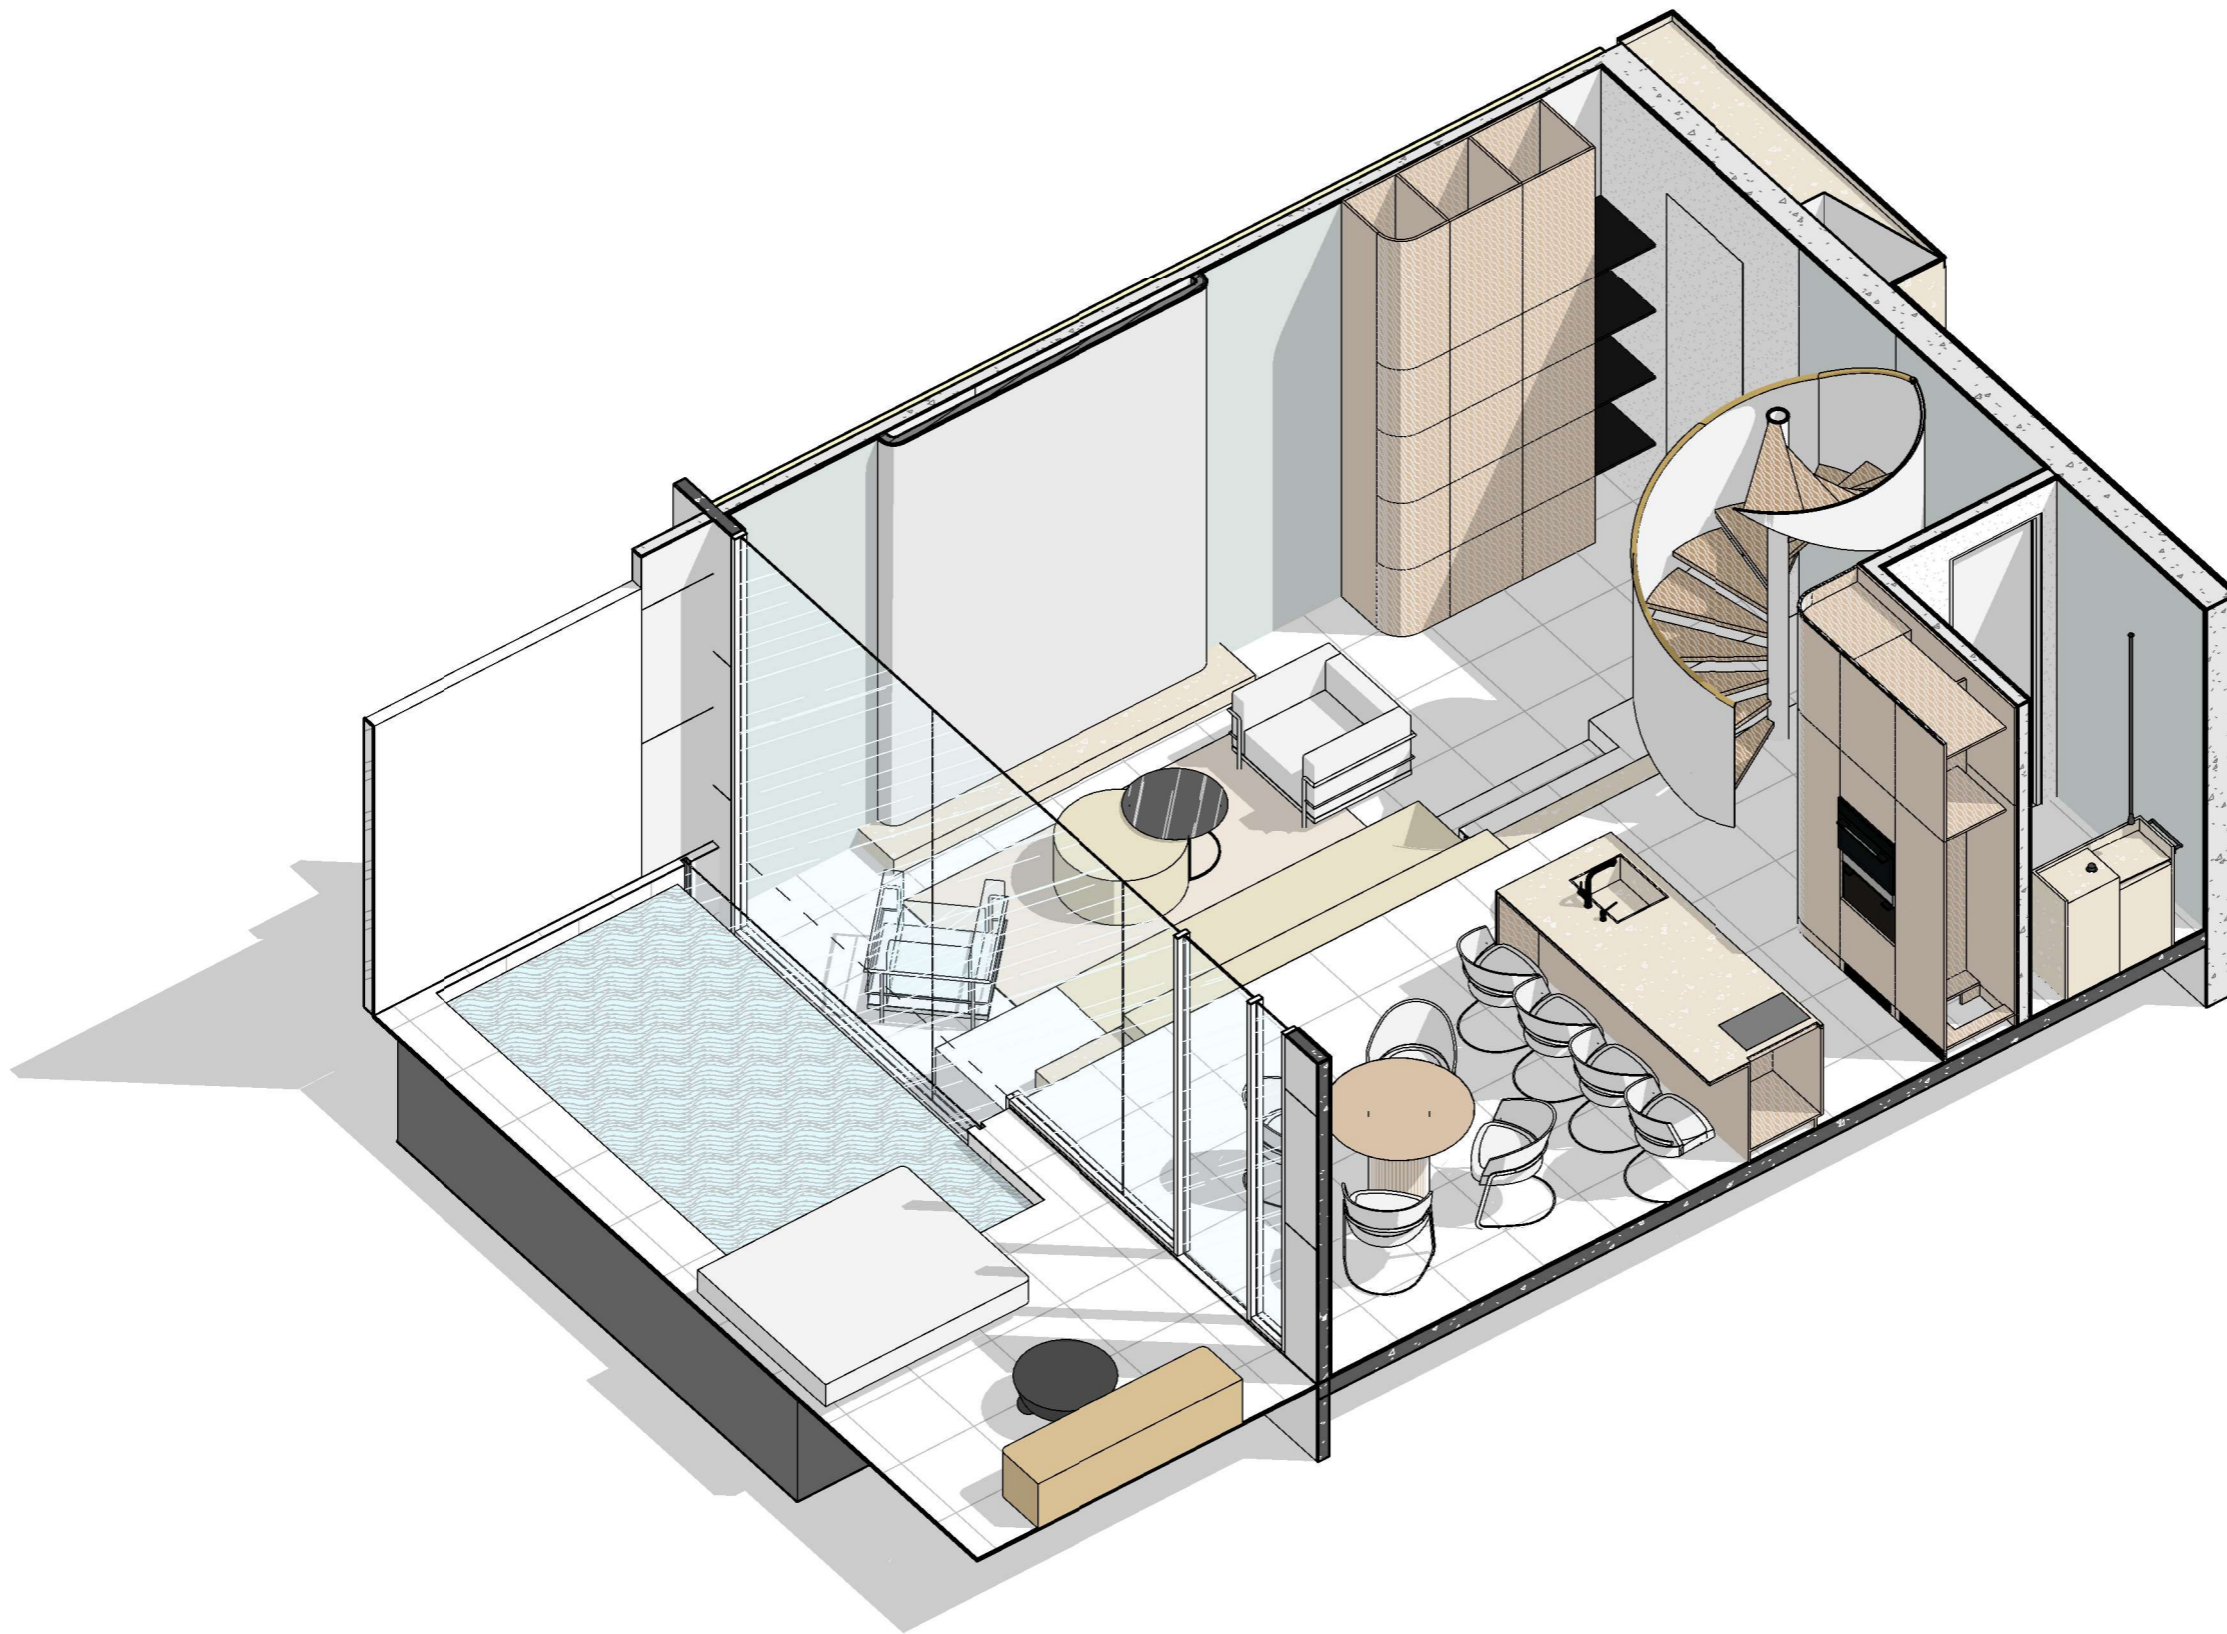

1 **3D 2 BEDROOM VILLA GROUND FLOOR**
Skala :

ARCHESTET

Kerobokan Kelod, Kec. Kuta Utara 8/A,
Kabupaten Badung, Bali 80361

Office address

Plot

Building Area

Building

Phase

3D GF

Sheet name

Author

Drafted


10/11/2024 2:23:22 PM

Date

Signature

A-301

Page

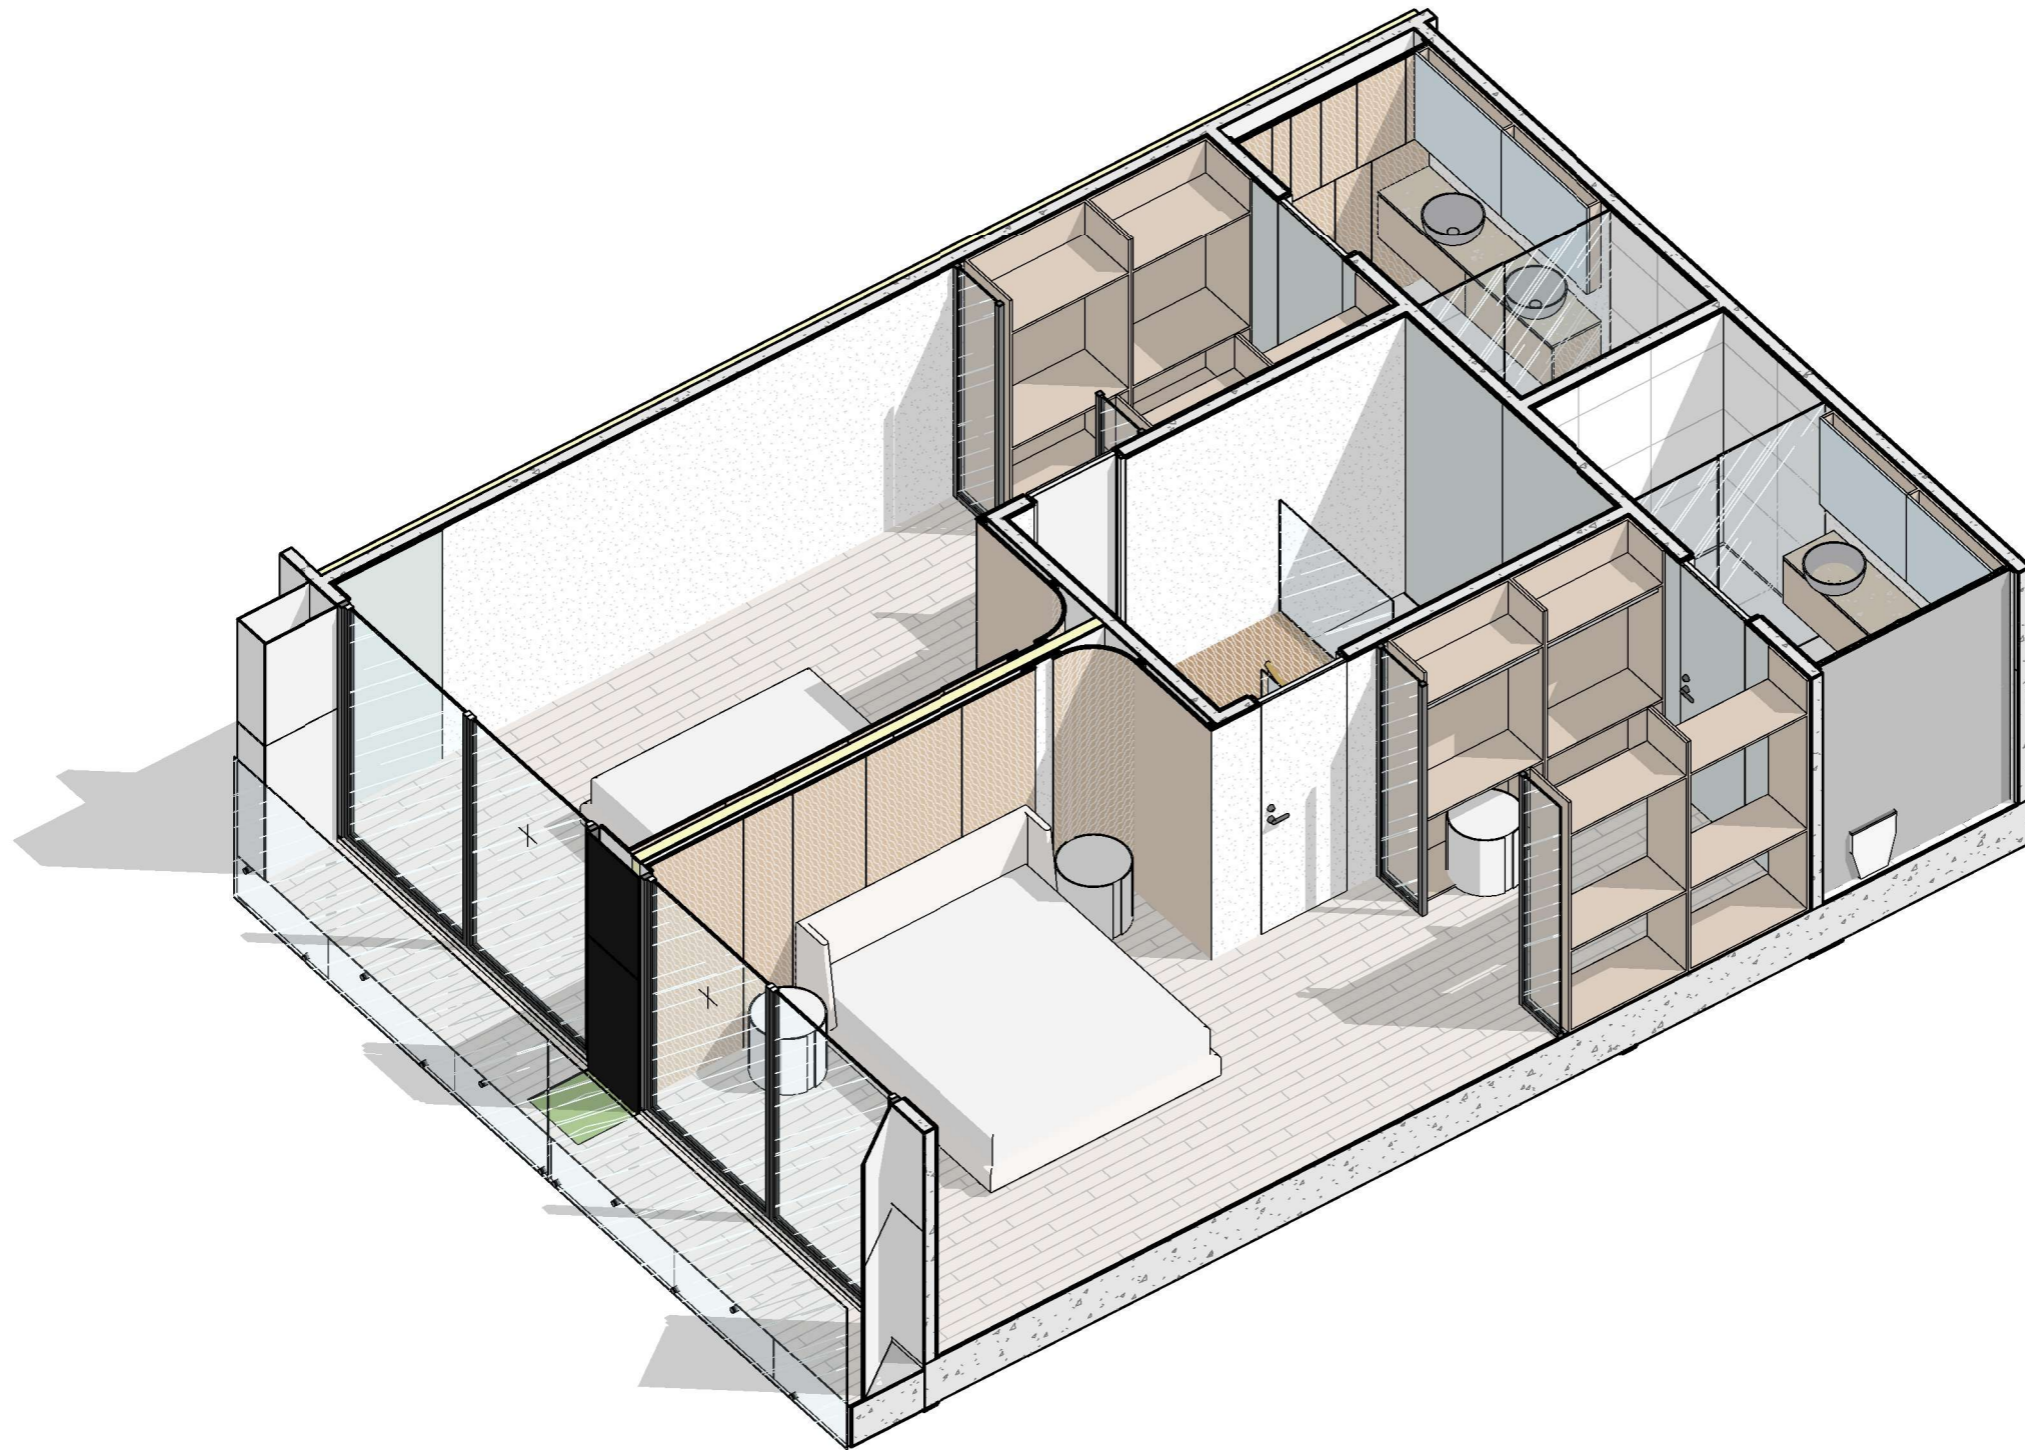

1 **3D 2BR VILLA FIRST FLOOR**
Skala :

ARCHESTET

Kerobokan Kelod, Kec. Kuta Utara 8/A,
Kabupaten Badung, Bali 80361

Office address

Plot

Building Area

Building

Phase

3D FF

Sheet name

Author

Drafted

10/11/2024 2:23:23 PM

Date

Signature

A-302

Page